





1 bnr 137 type C1 2 bnr 136 type C2 sp. 3 bnr 135 type C2 4 bnr 134 type C3 sp. 5 bnr 133 type C2 6 bnr 132 type C2 sp. 7 bnr 131 type C4 sp. 8

voorgevel

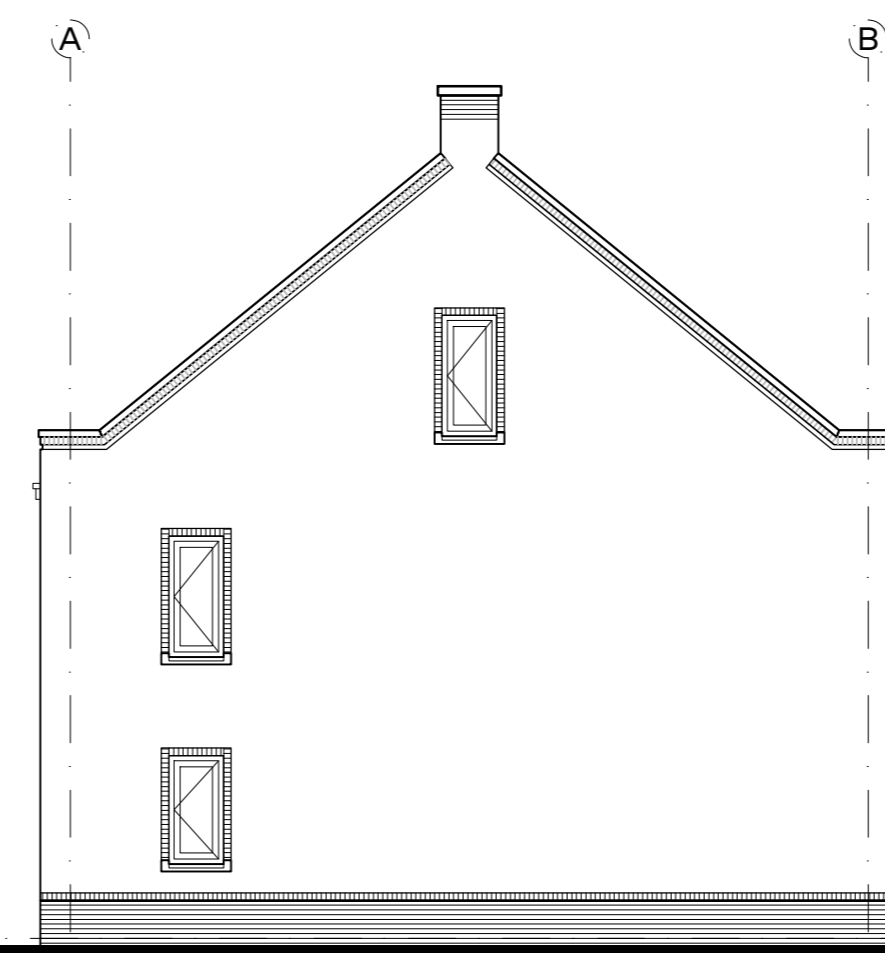


A bnr 131 type C4 sp. B


rechterzijgevel

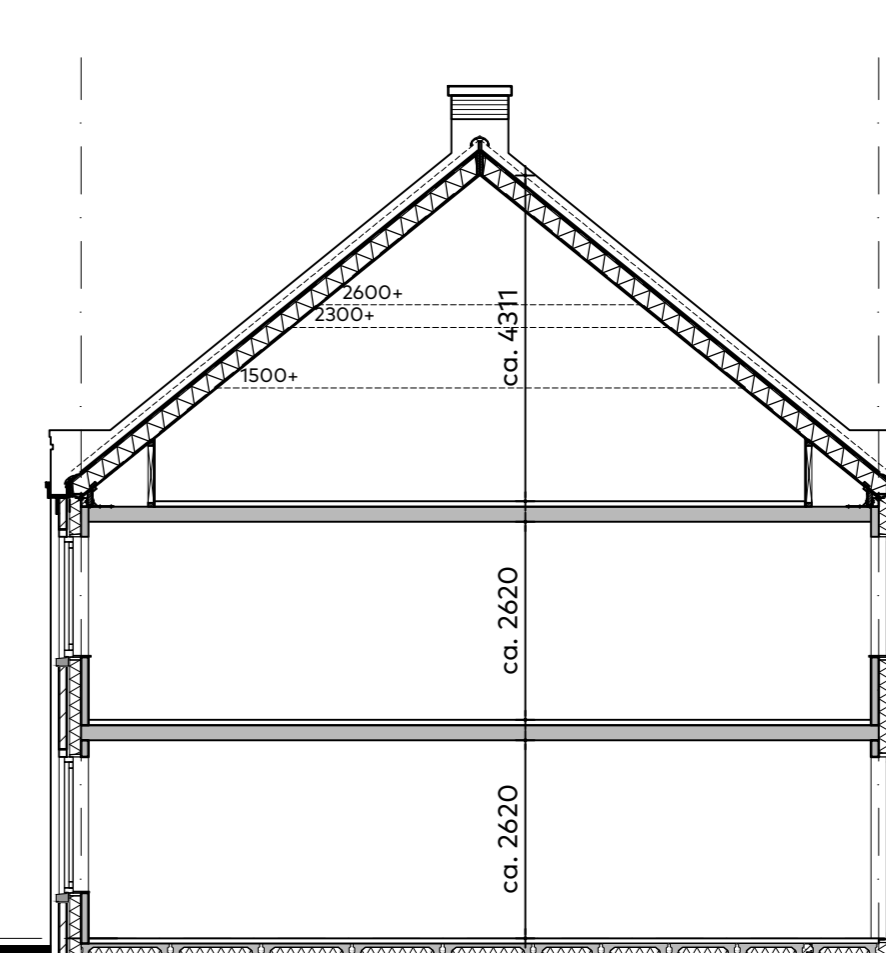

principe doorsnede tussen

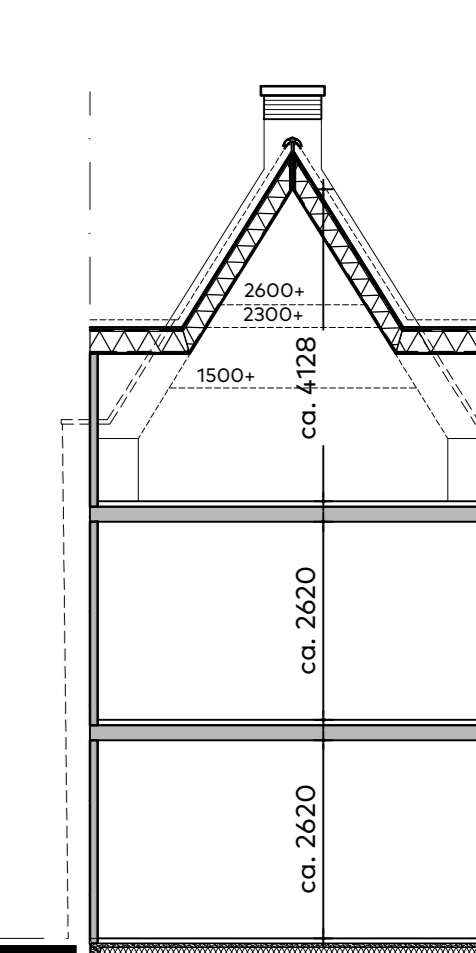


principe doorsnede tuitgevel

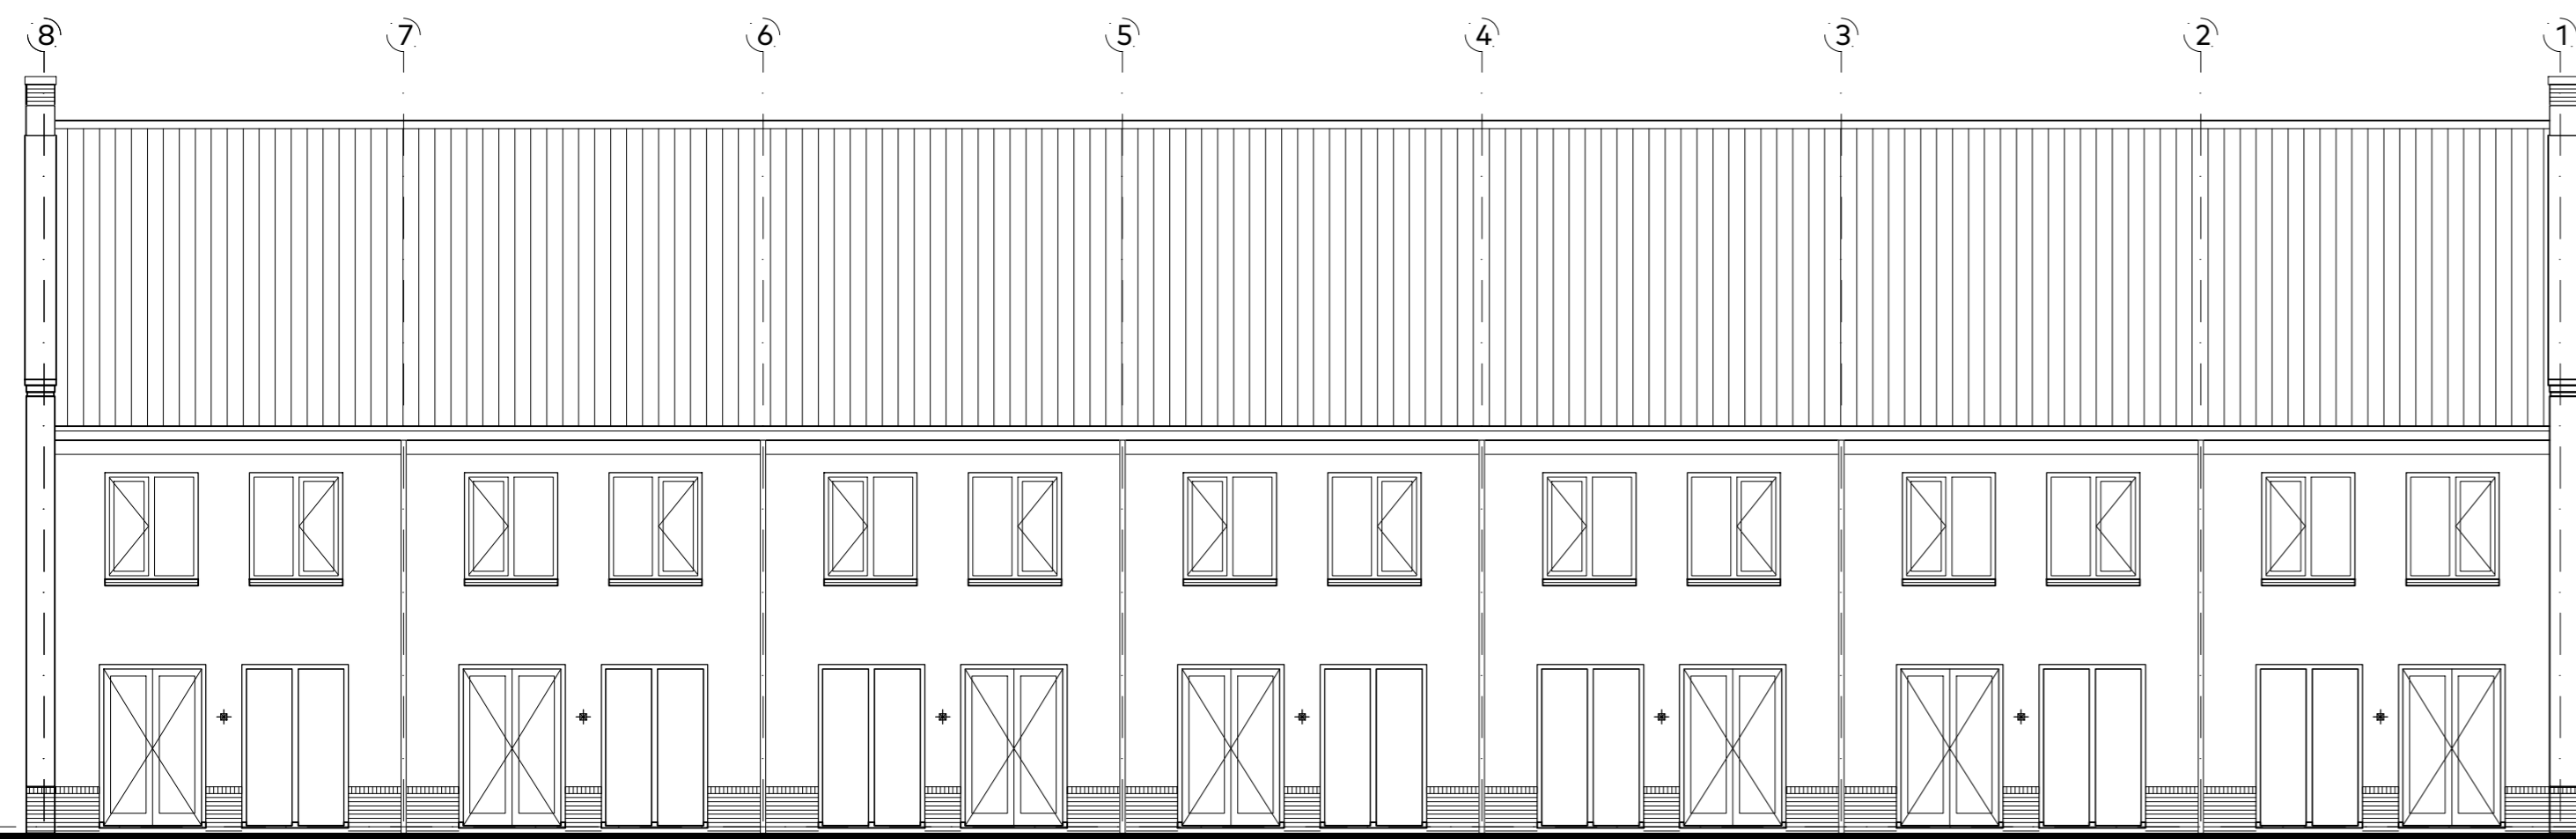

8 bnr 131 type C4 sp. 7 bnr 132 type C2 sp. 6 bnr 133 type C2 5 bnr 134 type C3 sp. 4 bnr 135 type C2 3 bnr 136 type C2 sp. 2 bnr 137 type C1 1

achtergevel

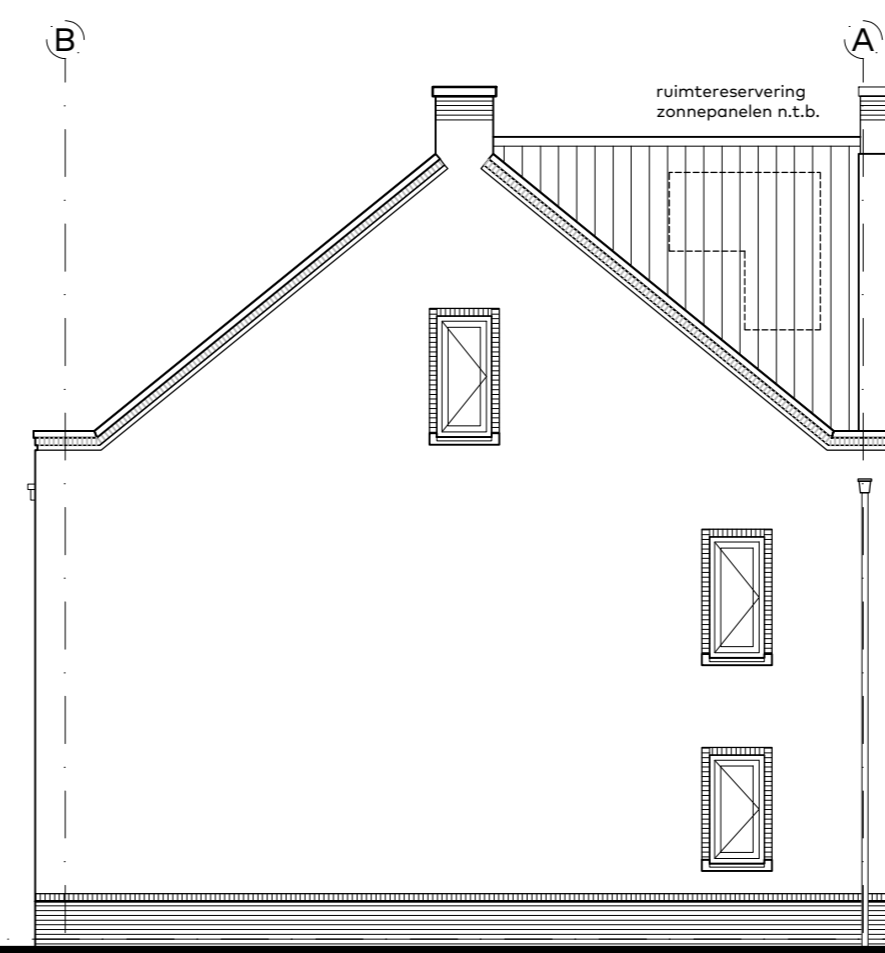

B bnr 137 type C1 A

linkerzijgevel

RENVOOI
 buiten lichtpunt
 gén armatuur

gevels

schaal : 1:100
 datum : augustus 2022
 blok : 26-302

